



DEVELOPMENT PERMIT PLAN NEWLIFE COMMUNITY CHURCH

**CATHEDRAL
BUILDING
and
DESIGN**
101 S. HOLLY
DENVER, CO
80246
(303) 546-1581

**NEWLIFE
COMMUNITY
CHURCH**
11989 ST. PAUL
THORNTON, CO

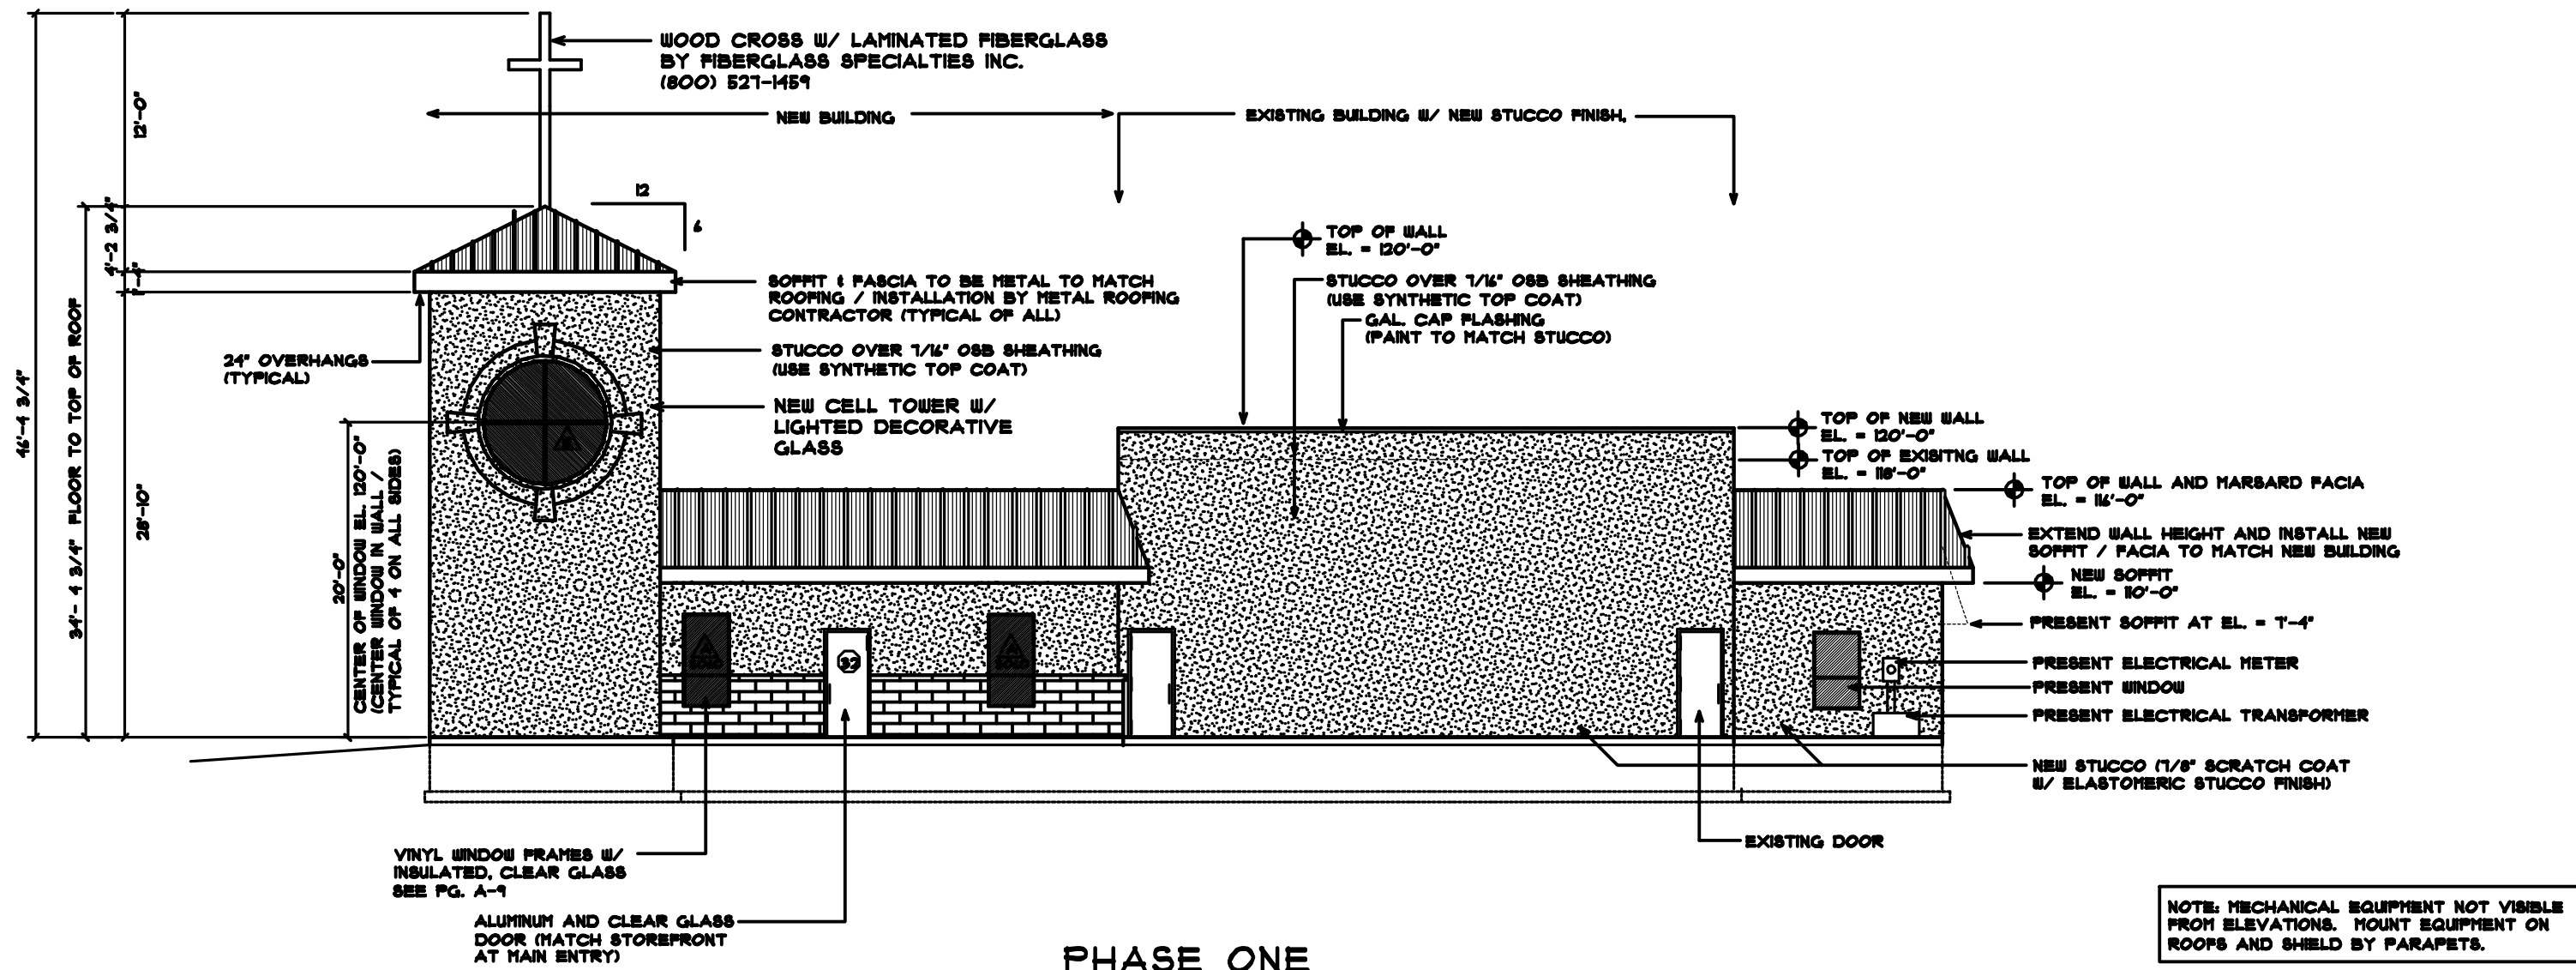

② **PHASE ONE
WEST ELEVATION**
SCALE: 3/32" = 1'-0"

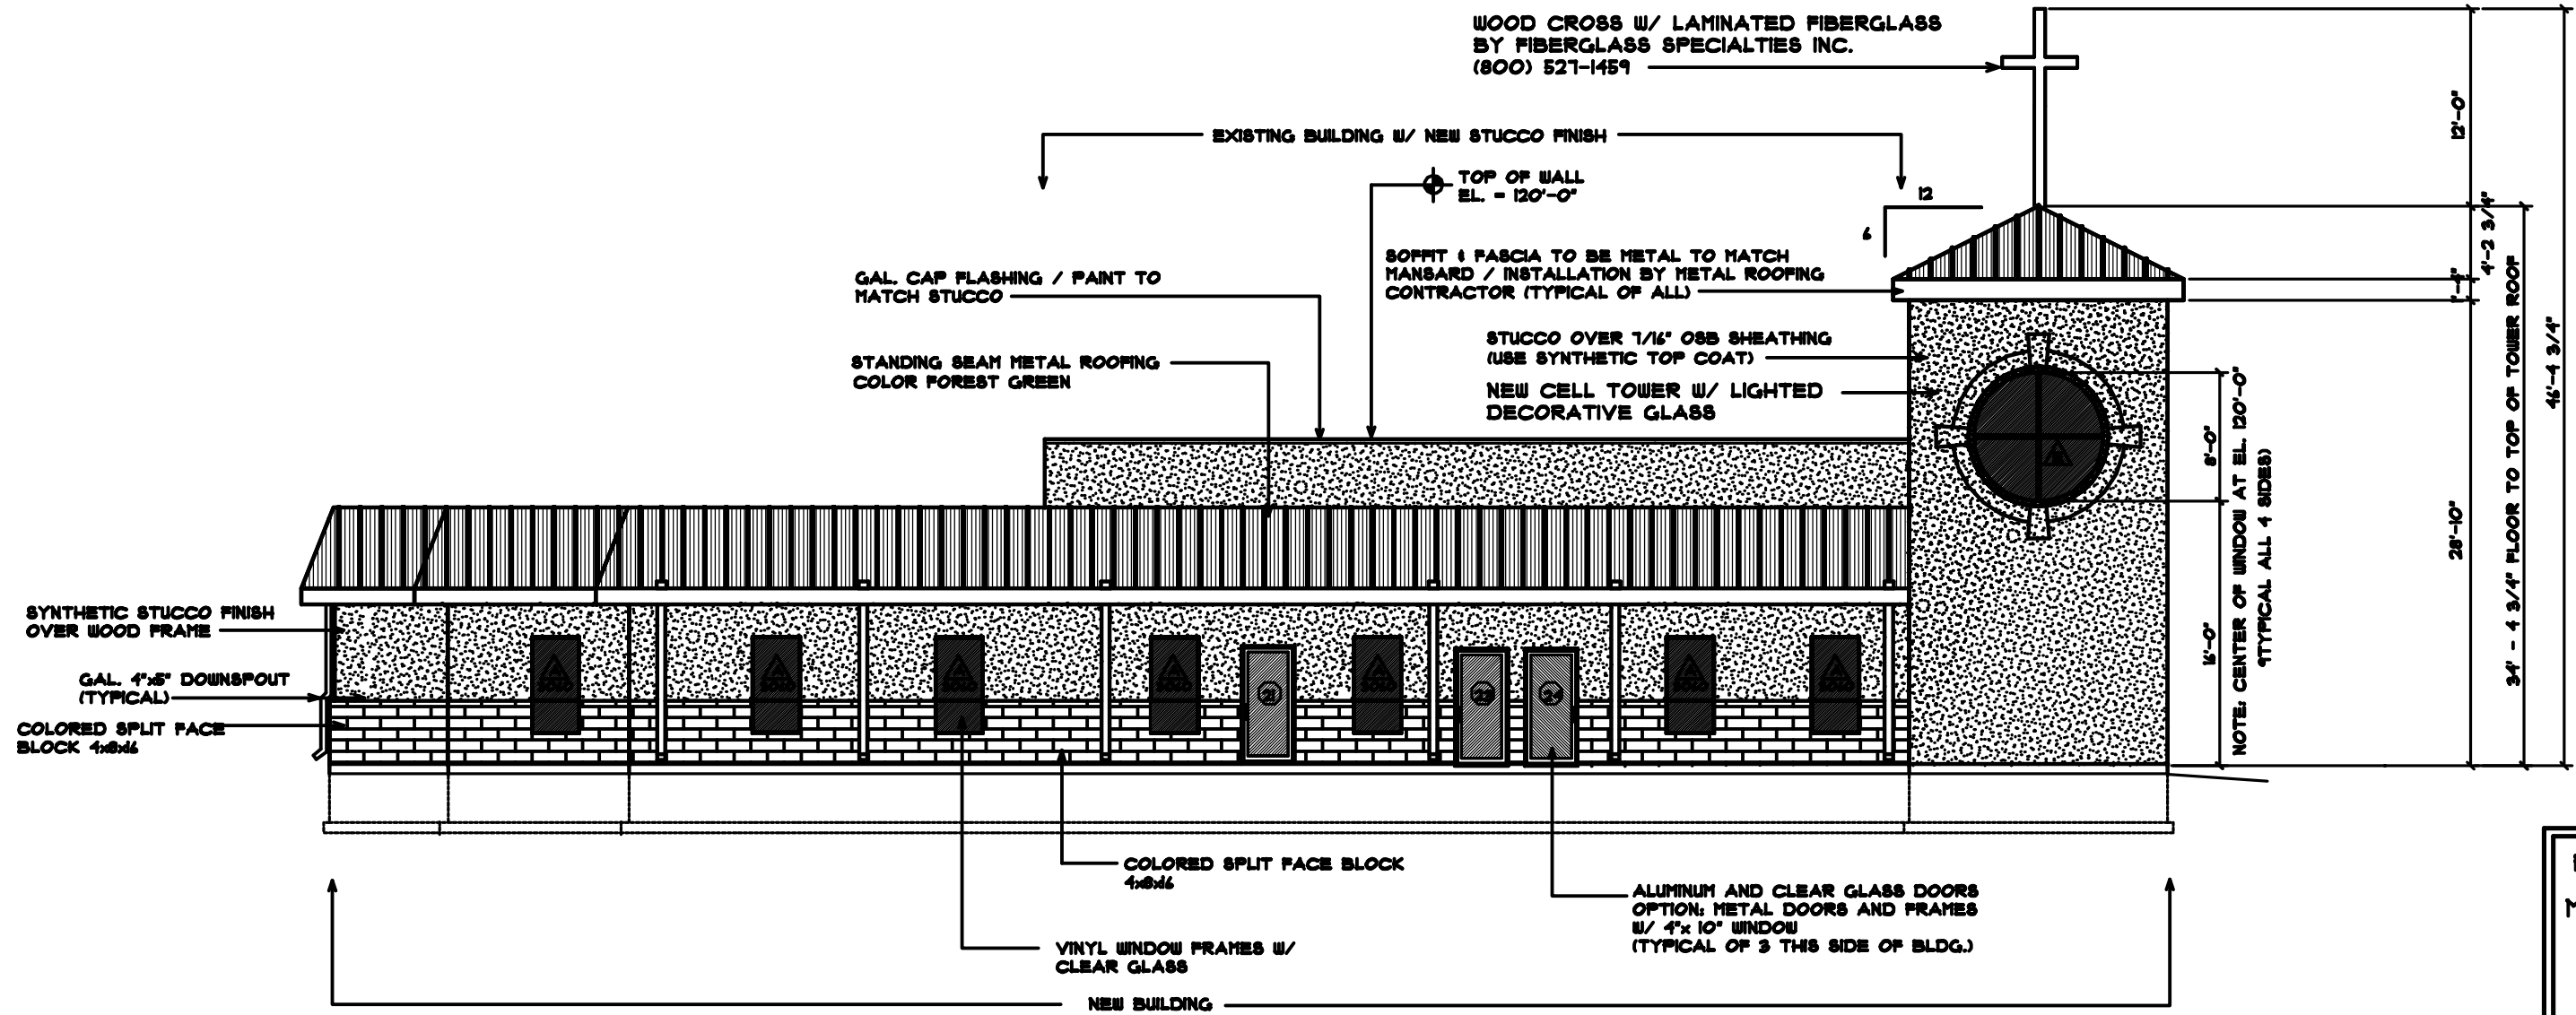

① **PHASE ONE
NORTH ELEVATION**
SCALE: 3/32" = 1'-0"

REVISIONS: MARCH 5, 09	SEAL:
EXTERIOR ELEVATIONS	SHEET 5 OF 22