


# DEVELOPMENT PERMIT PLAN NEWLIFE COMMUNITY CHURCH


**CATHEDRAL  
BUILDING  
and  
DESIGN**  
107 S. HOLLY  
DENVER, CO  
80244  
(303) 544-1581

## NEWLIFE COMMUNITY CHURCH

11989 ST. PAUL  
THORNTON, CO

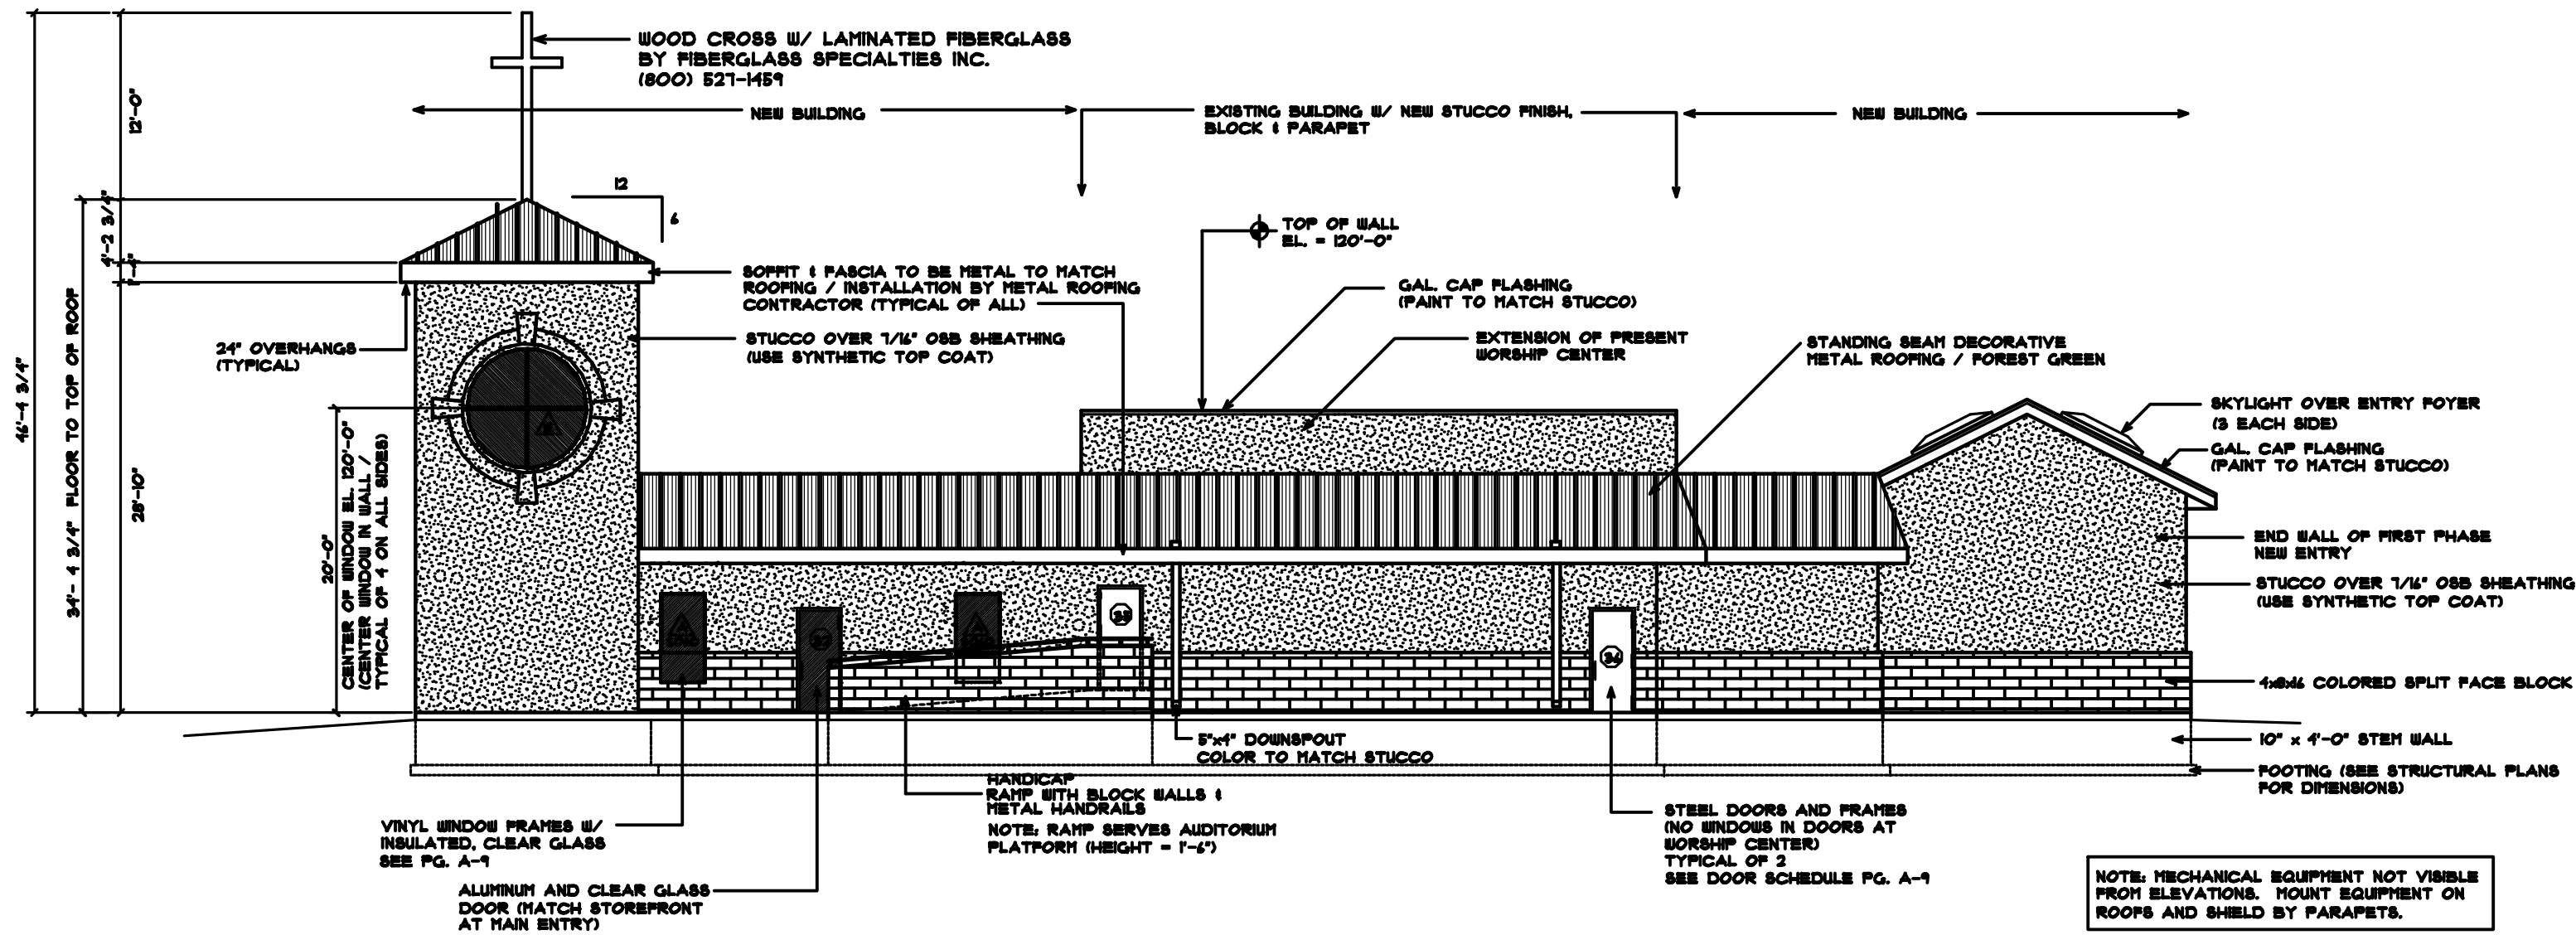

② WEST ELEVATION  
SCALE: 3/32" = 1'-0"

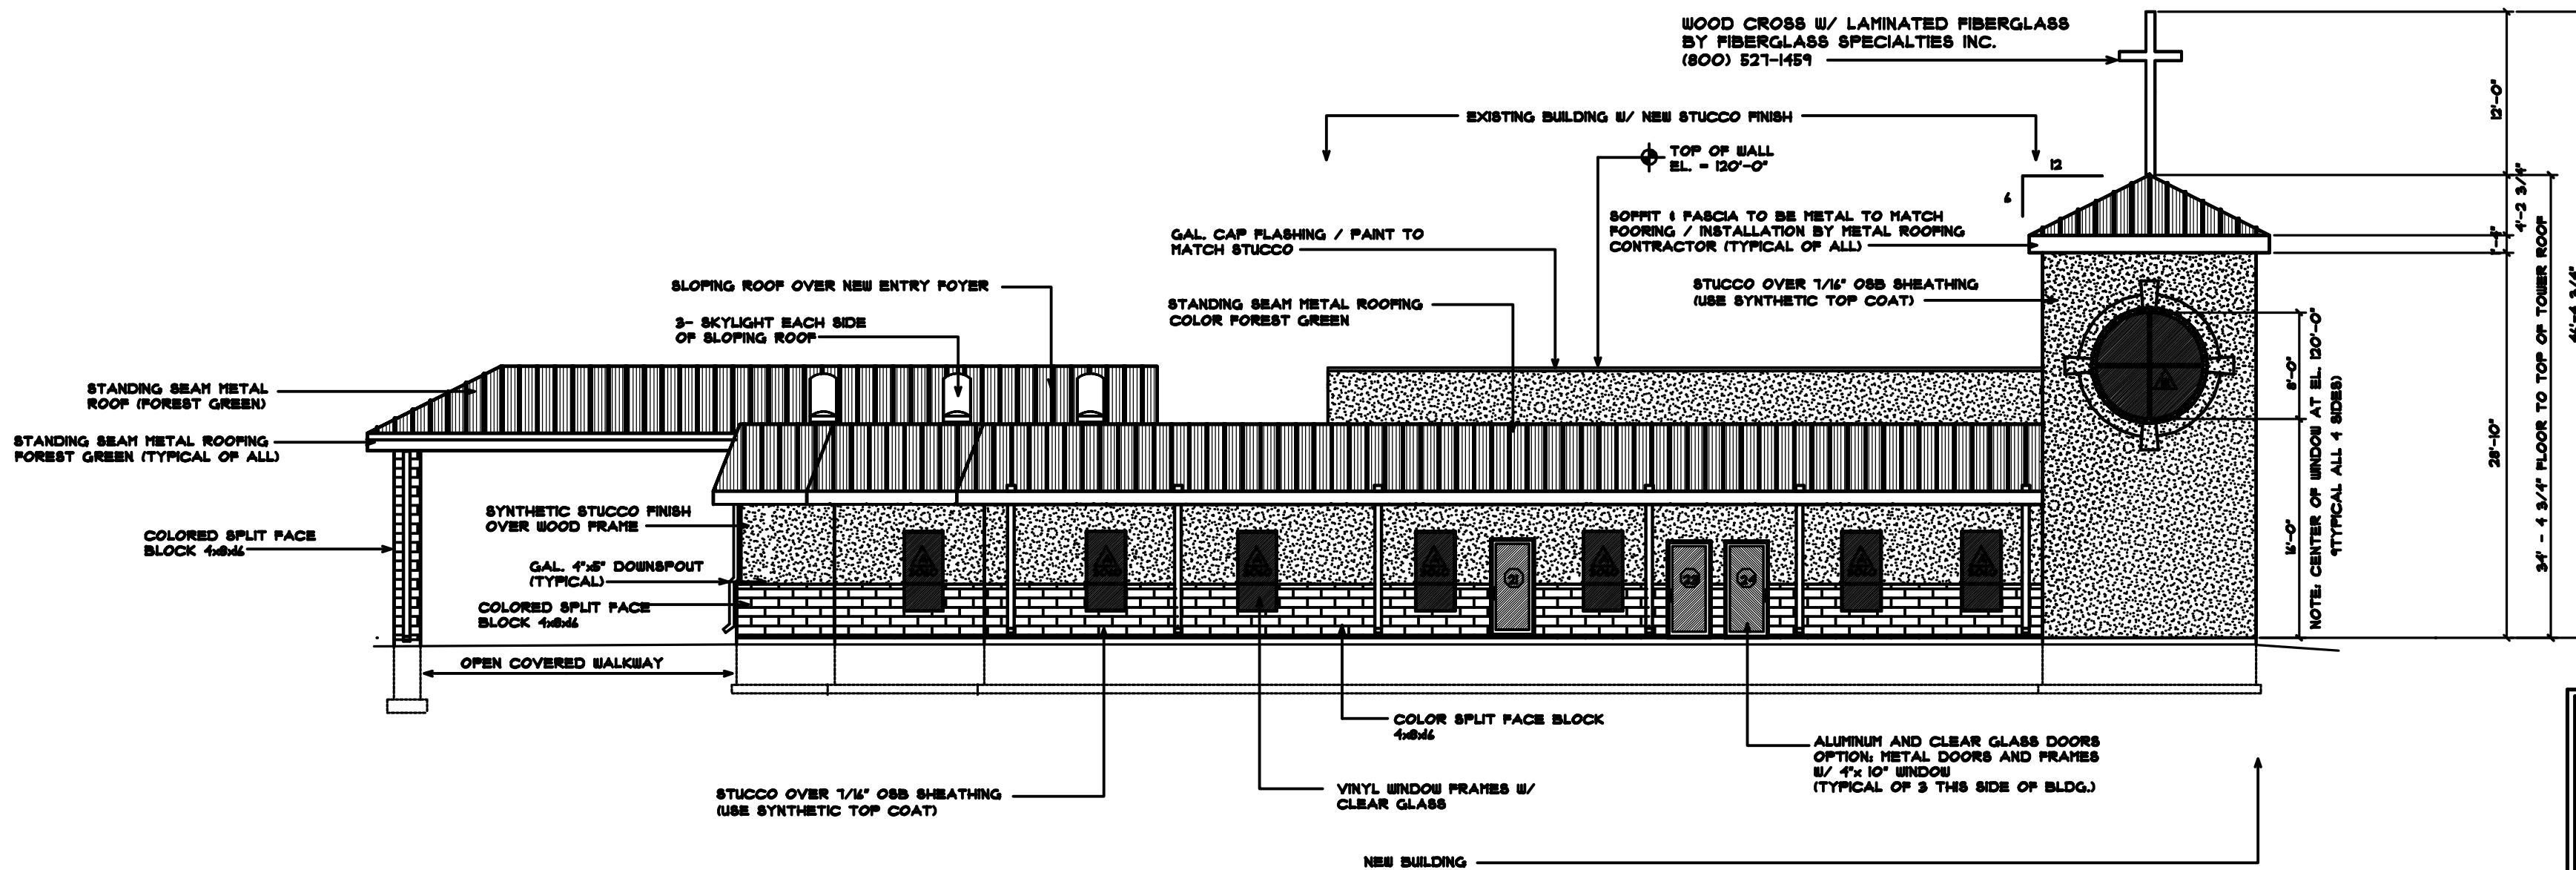

① NORTH ELEVATION  
SCALE: 3/32" = 1'-0"

REVISIONS: MARCH 5, 09	SEAL:
EXTERIOR ELEVATIONS	<b>SHEET 12 OF 22</b>